



DP 31  
Horizontale schaal 1/100  
Vertikale schaal 1/100  
Vergelijkingsvlak 42.00m T.A.W.

| Bestaande Hoogte | Ontworpen Hoogte | Tussenafstand |
|------------------|------------------|---------------|
| 47.48            |                  |               |
| 47.44            |                  |               |
| 47.40            |                  |               |
| 47.36            |                  |               |
| 47.32            |                  |               |
| 47.28            |                  |               |
| 47.24            |                  |               |
| 47.20            |                  |               |
| 47.16            |                  |               |
| 47.12            |                  |               |
| 47.08            |                  |               |
| 47.04            | 47.04            | 1.40          |
| 47.00            | 47.06            | 1.40          |
| 46.96            | 47.04            |               |
| 46.92            |                  |               |
| 46.88            |                  |               |
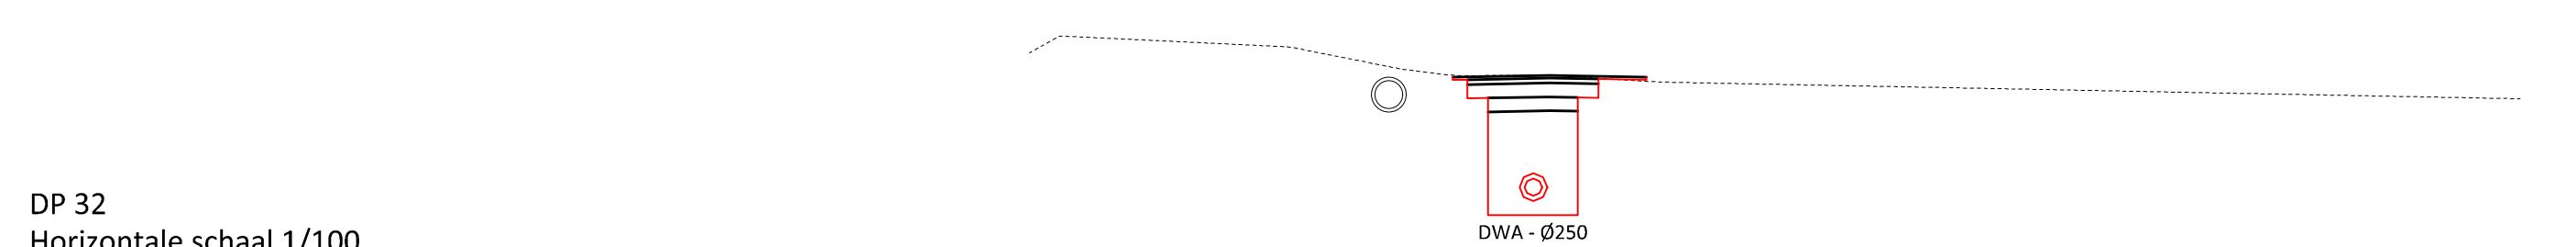

DP 32  
Horizontale schaal 1/100  
Vertikale schaal 1/100  
Vergelijkingsvlak 42.00m T.A.W.

| Bestaande Hoogte | Ontworpen Hoogte | Tussenafstand |
|------------------|------------------|---------------|
| 46.75            |                  |               |
| 46.70            |                  |               |
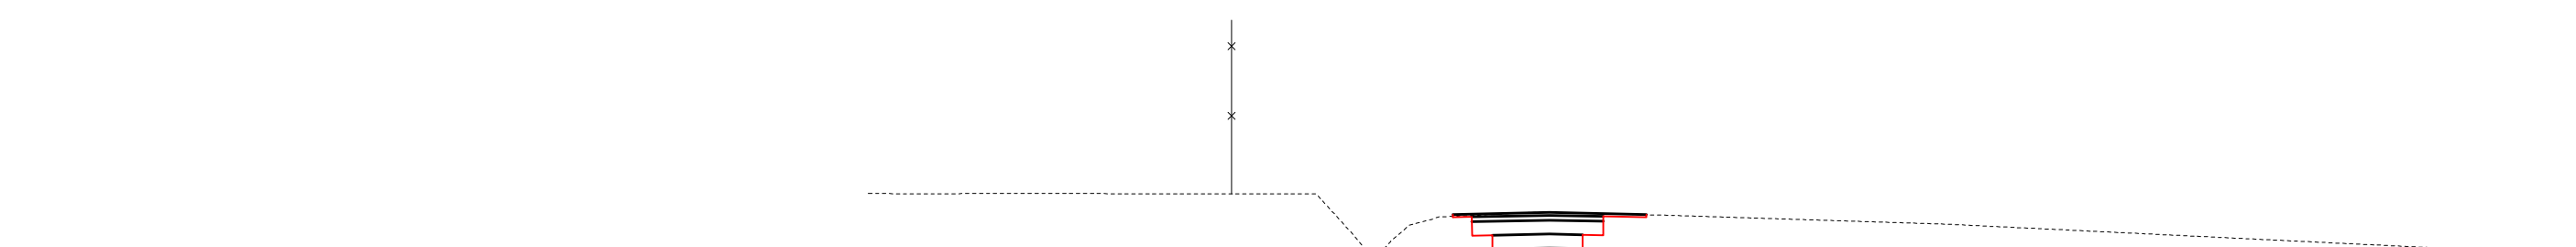

DP 33  
Horizontale schaal 1/100  
Vertikale schaal 1/100  
Vergelijkingsvlak 40.00m T.A.W.

| Bestaande Hoogte | Ontworpen Hoogte | Tussenafstand |
|------------------|------------------|---------------|
| 45.62            |                  |               |
| 45.58            |                  |               |
